




# I-10 PD&E Study

# ROADWAY TYPICAL SECTION

**EXISTING ROADWAY TYPICAL SECTION**

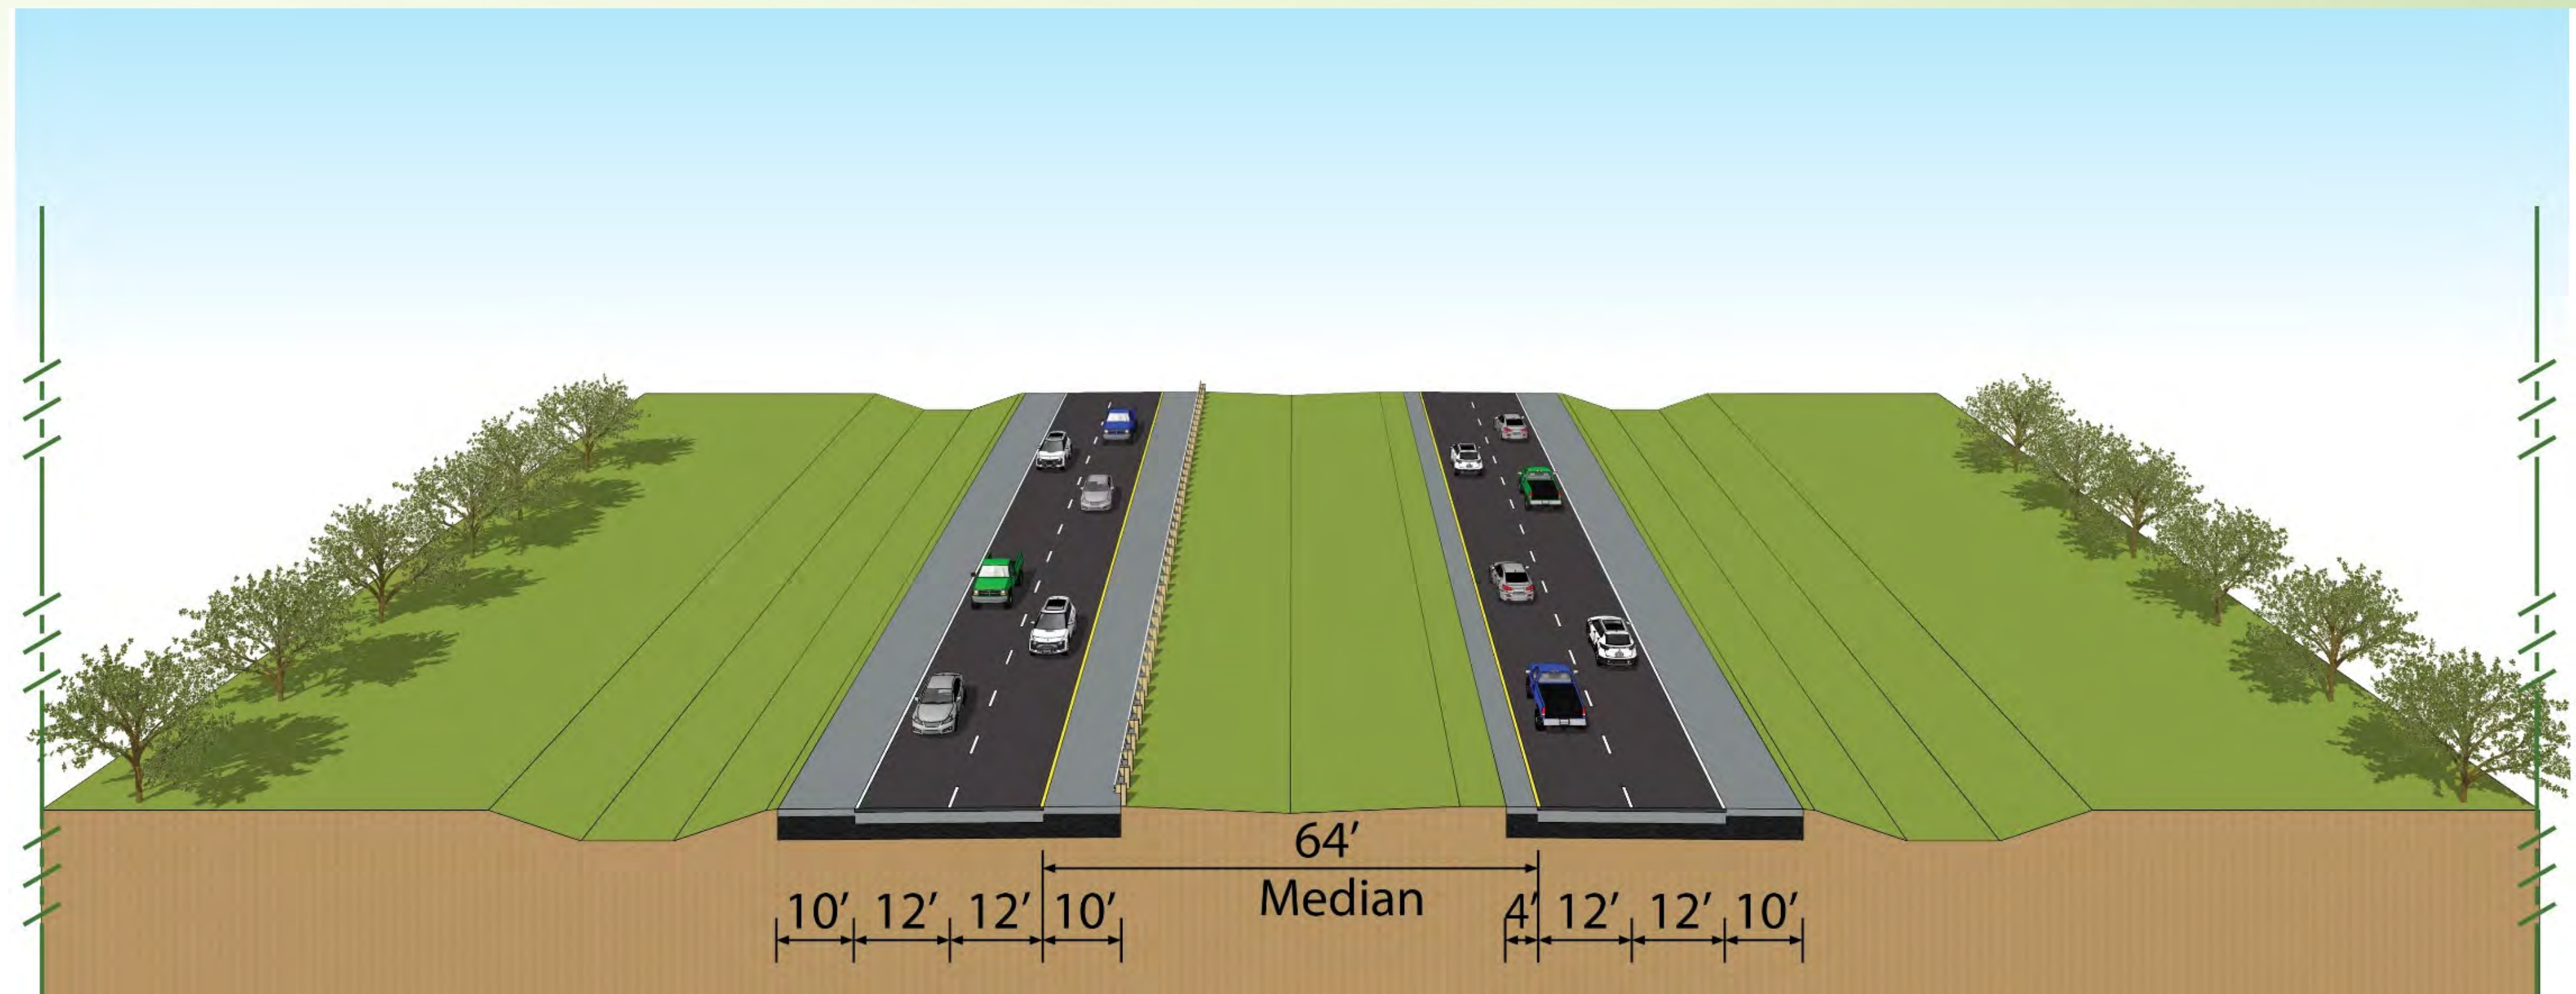

**PROPOSED ROADWAY TYPICAL SECTION**

